


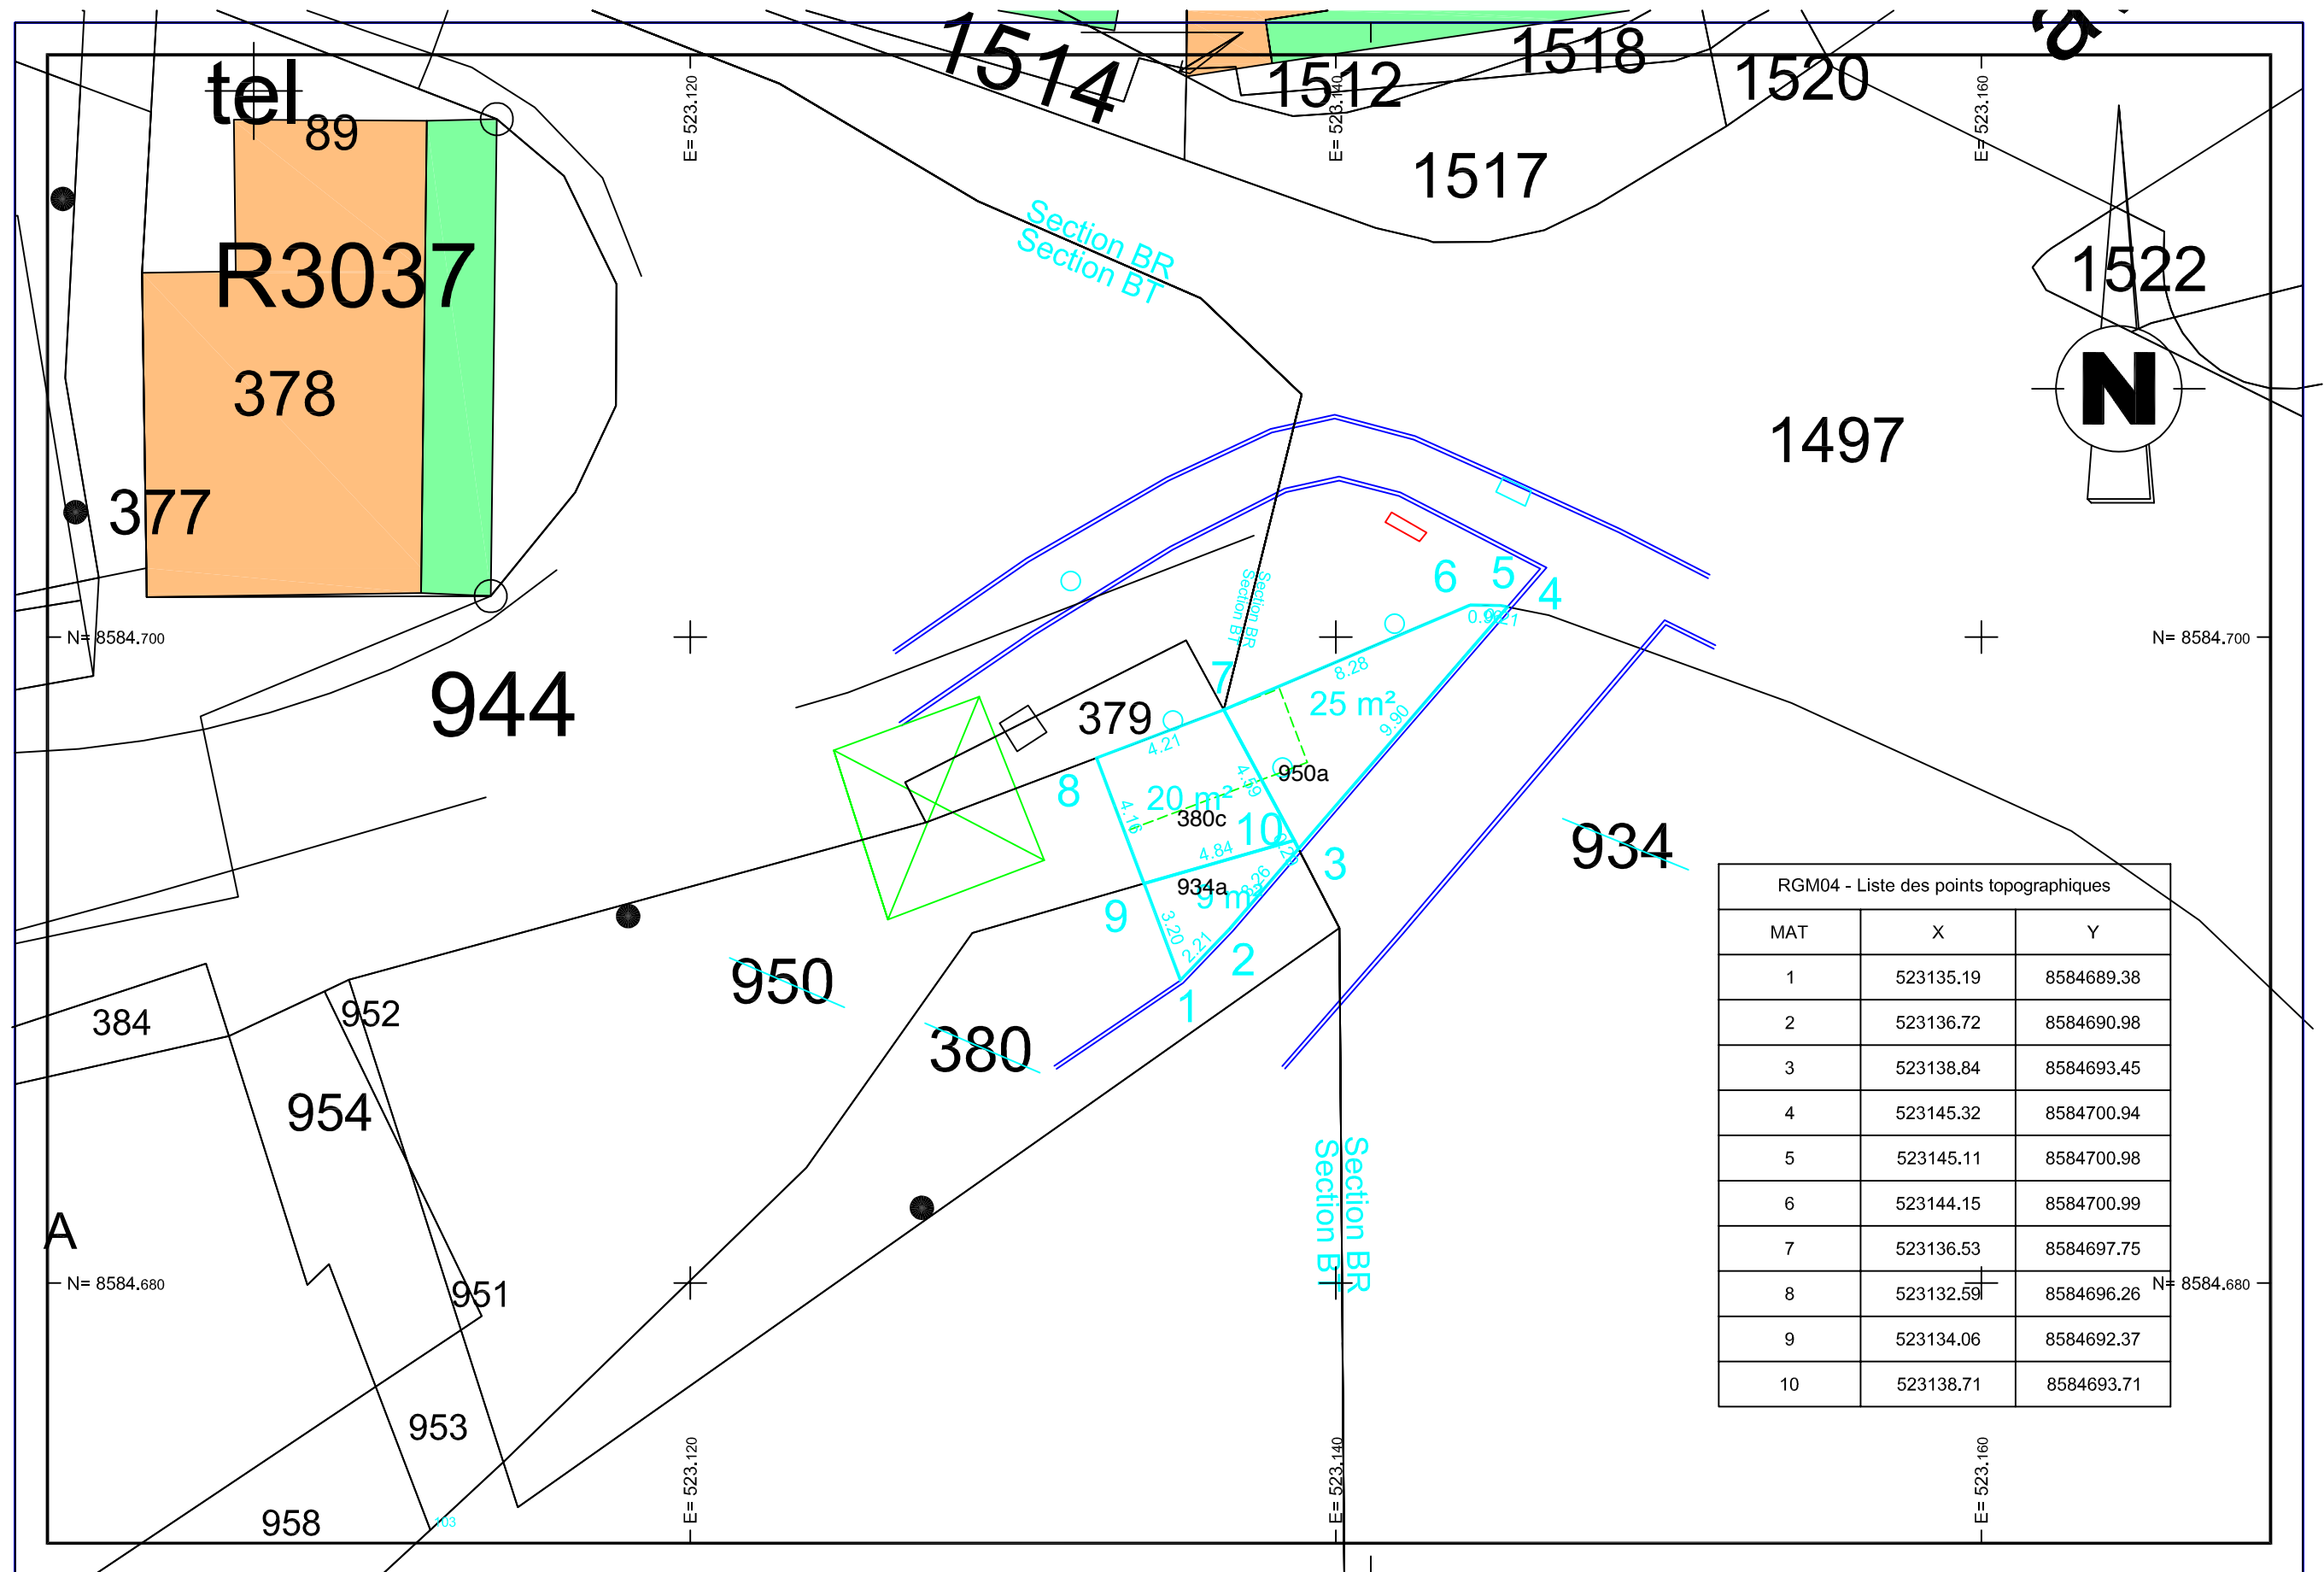

RGM04 - Liste des points topographiques		
MAT	X	Y
1	523135.19	8584689.38
2	523136.72	8584690.98
3	523138.84	8584693.45
4	523145.32	8584700.94
5	523145.11	8584700.98
6	523144.15	8584700.99
7	523136.53	8584697.75
8	523132.59	8584696.26
9	523134.06	8584692.37
10	523138.71	8584693.71

DEPARTEMENT DE MAYOTTE
Commune de : MAMOUDZOU
Section BR-BT

plan établie le 30/04/2025
REF DOSSIER : 250016
Echelle : 1/200

Plan croquis demandé par : CADEMA
ce plan n'est en aucun cas preuve de propriété

TOPO LIB
295 Rue Cheick Ahmed Soilihi — DOUJANI — 97600 Mamoudzou
Tél/Fax. : 0269 61 24 41 — Mobile : 0639 69 42 97





Parking Relais de
Passamant

Échelle 1 : 1 470

0 50 m